

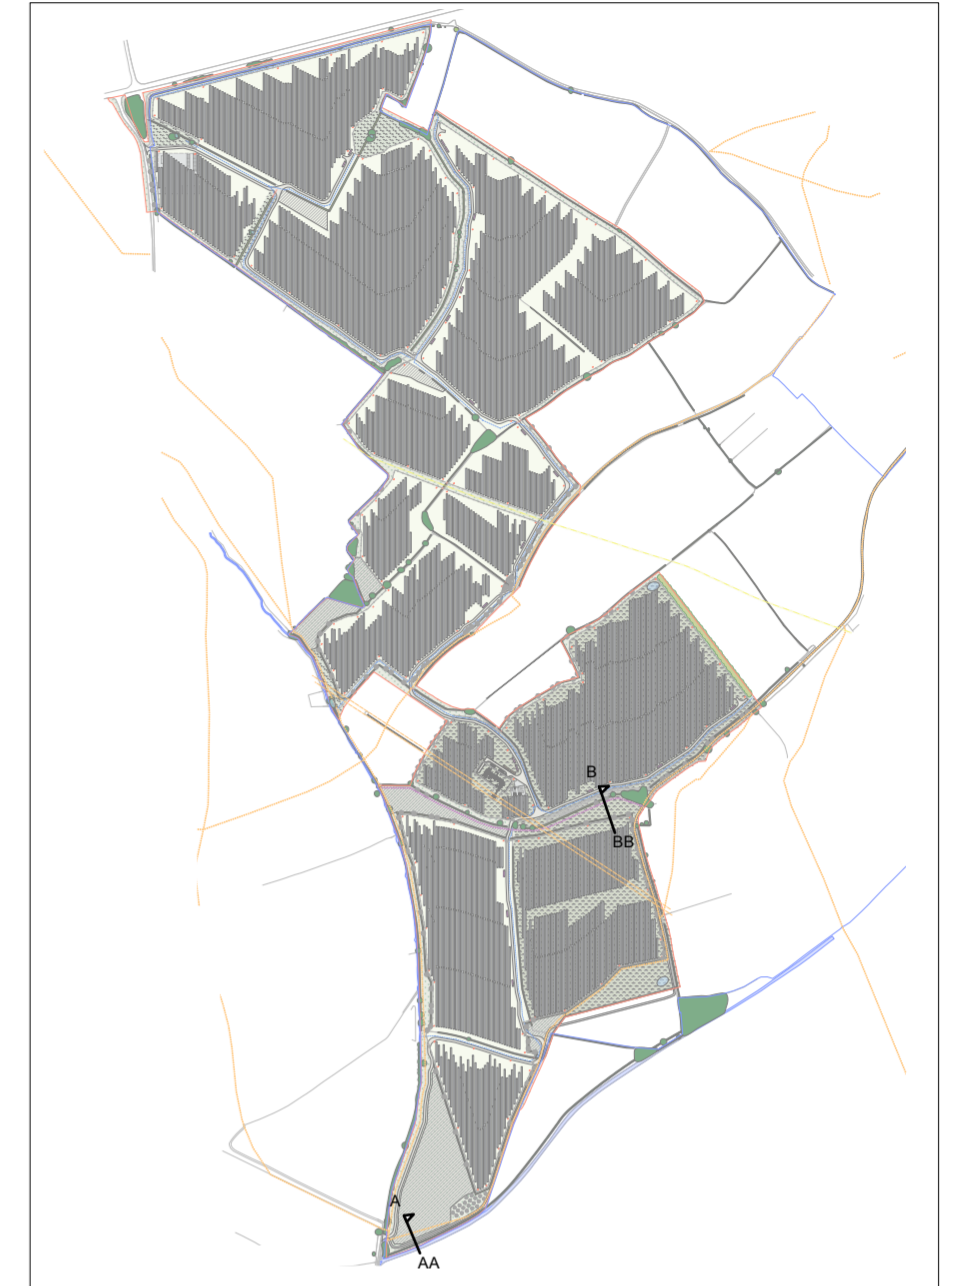


Section A-AA
Scale 1:200

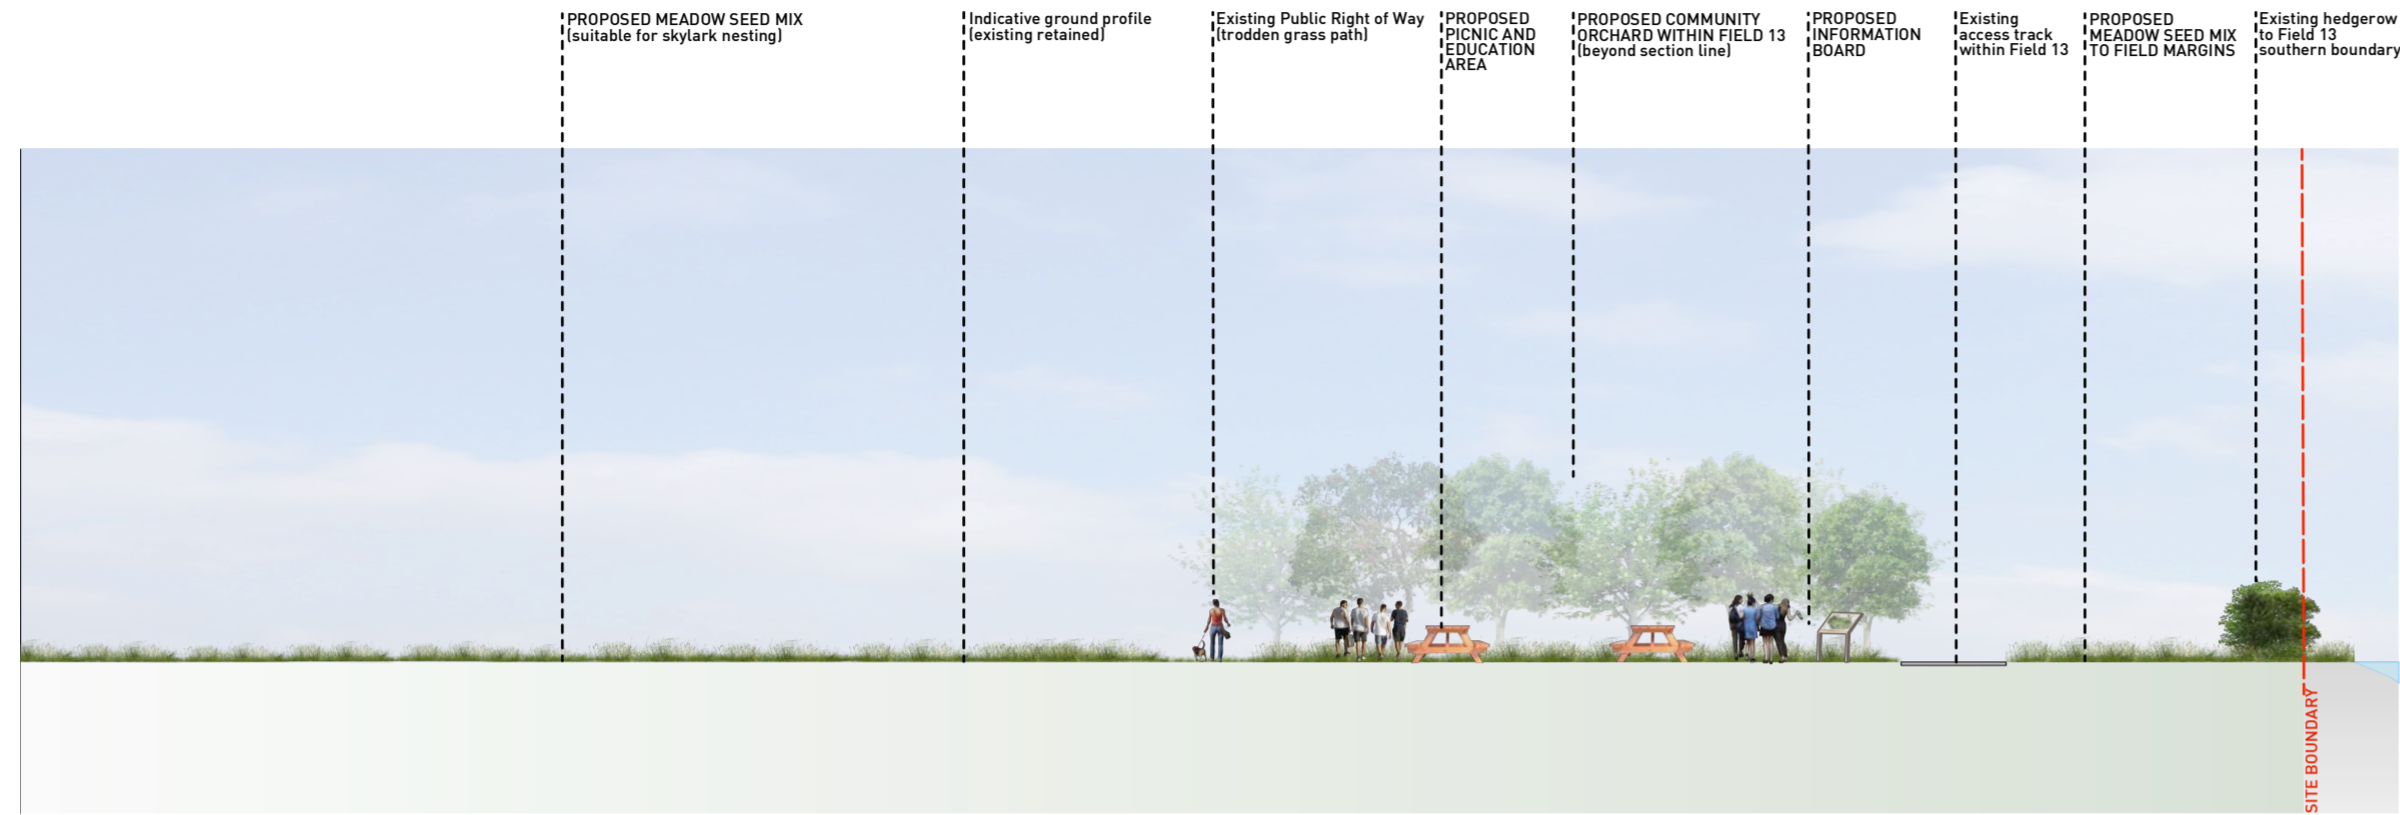

Site Location Plan
(Scale NTS)

Section B-BB
Scale 1:200

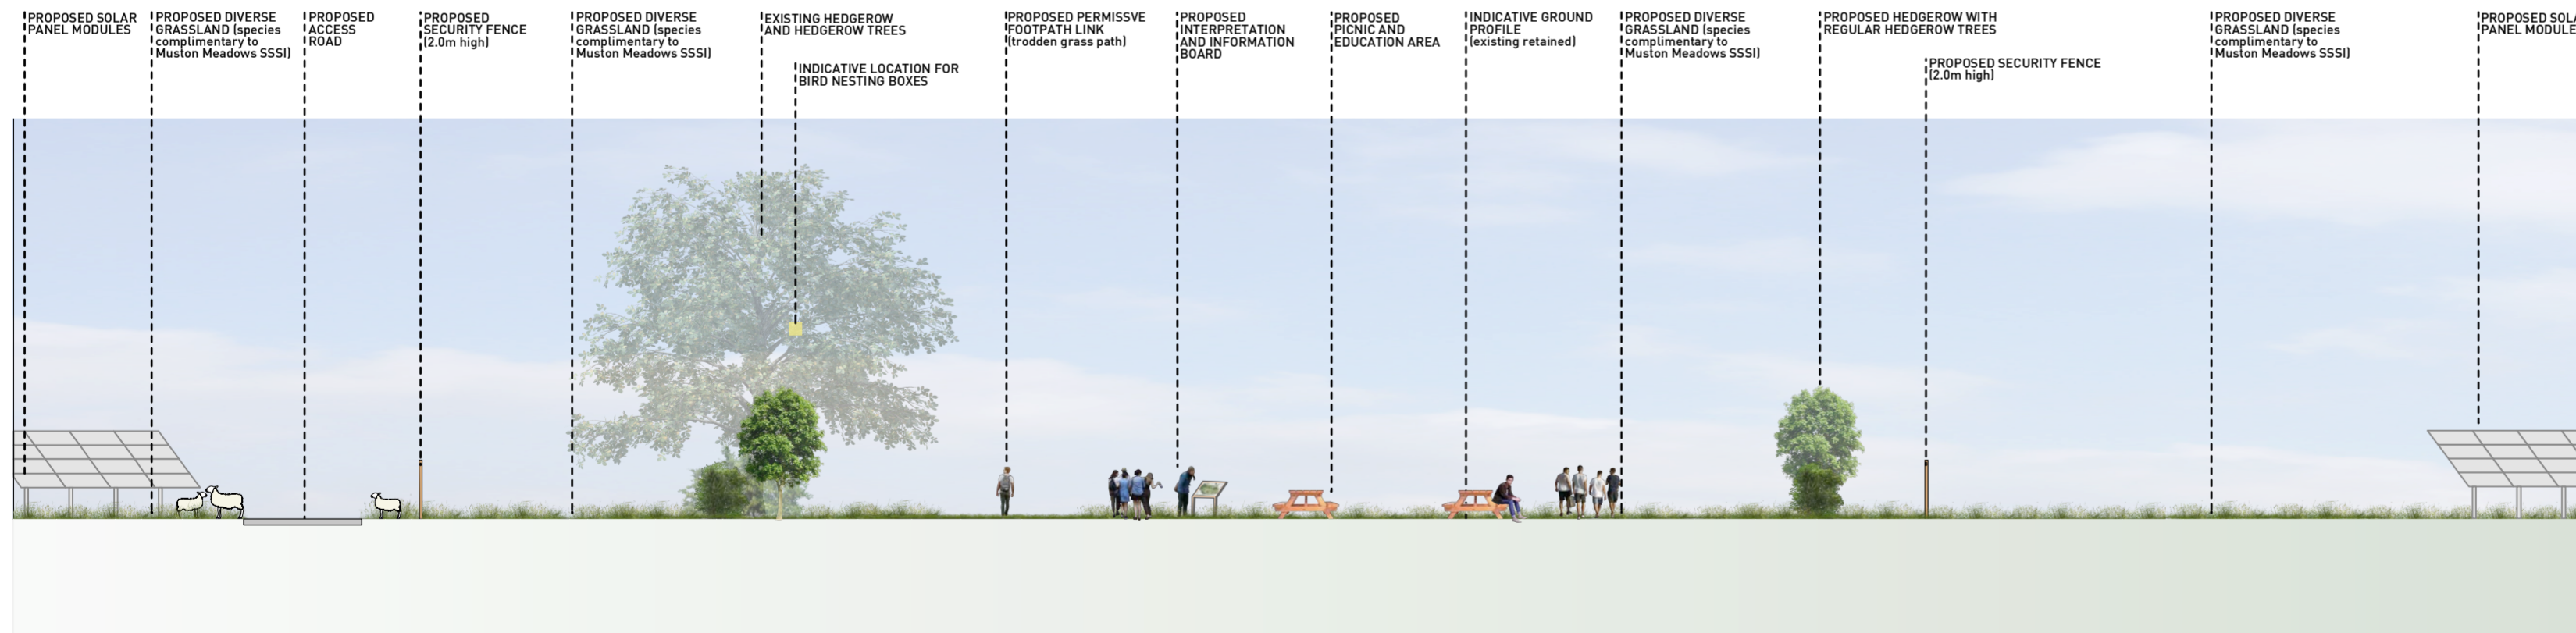

Revisions:
First Issue- 29/01/2024 IBD
A - [08/02/2024 IBD] Red line minorly corrected to southern boundary
B - [29/02/2024 IBD] Section A-AA amended to reflect revised education area and picnic area location

Indicative Landscape Sections
Belvoir Solar Farm

Client: JBM Solar Projects Ltd

DRWG No: P19-2022_25

Drawn by: IBD

Date: 29/02/2024

Scale: 1:200 @ A2

REV: B

Approved by: IBD

