


Z:\9656\_Belvoir\_Solar\_Farm\Graphics\Plans\_Images\Sections\9656\_Green\_Lanes.mxd

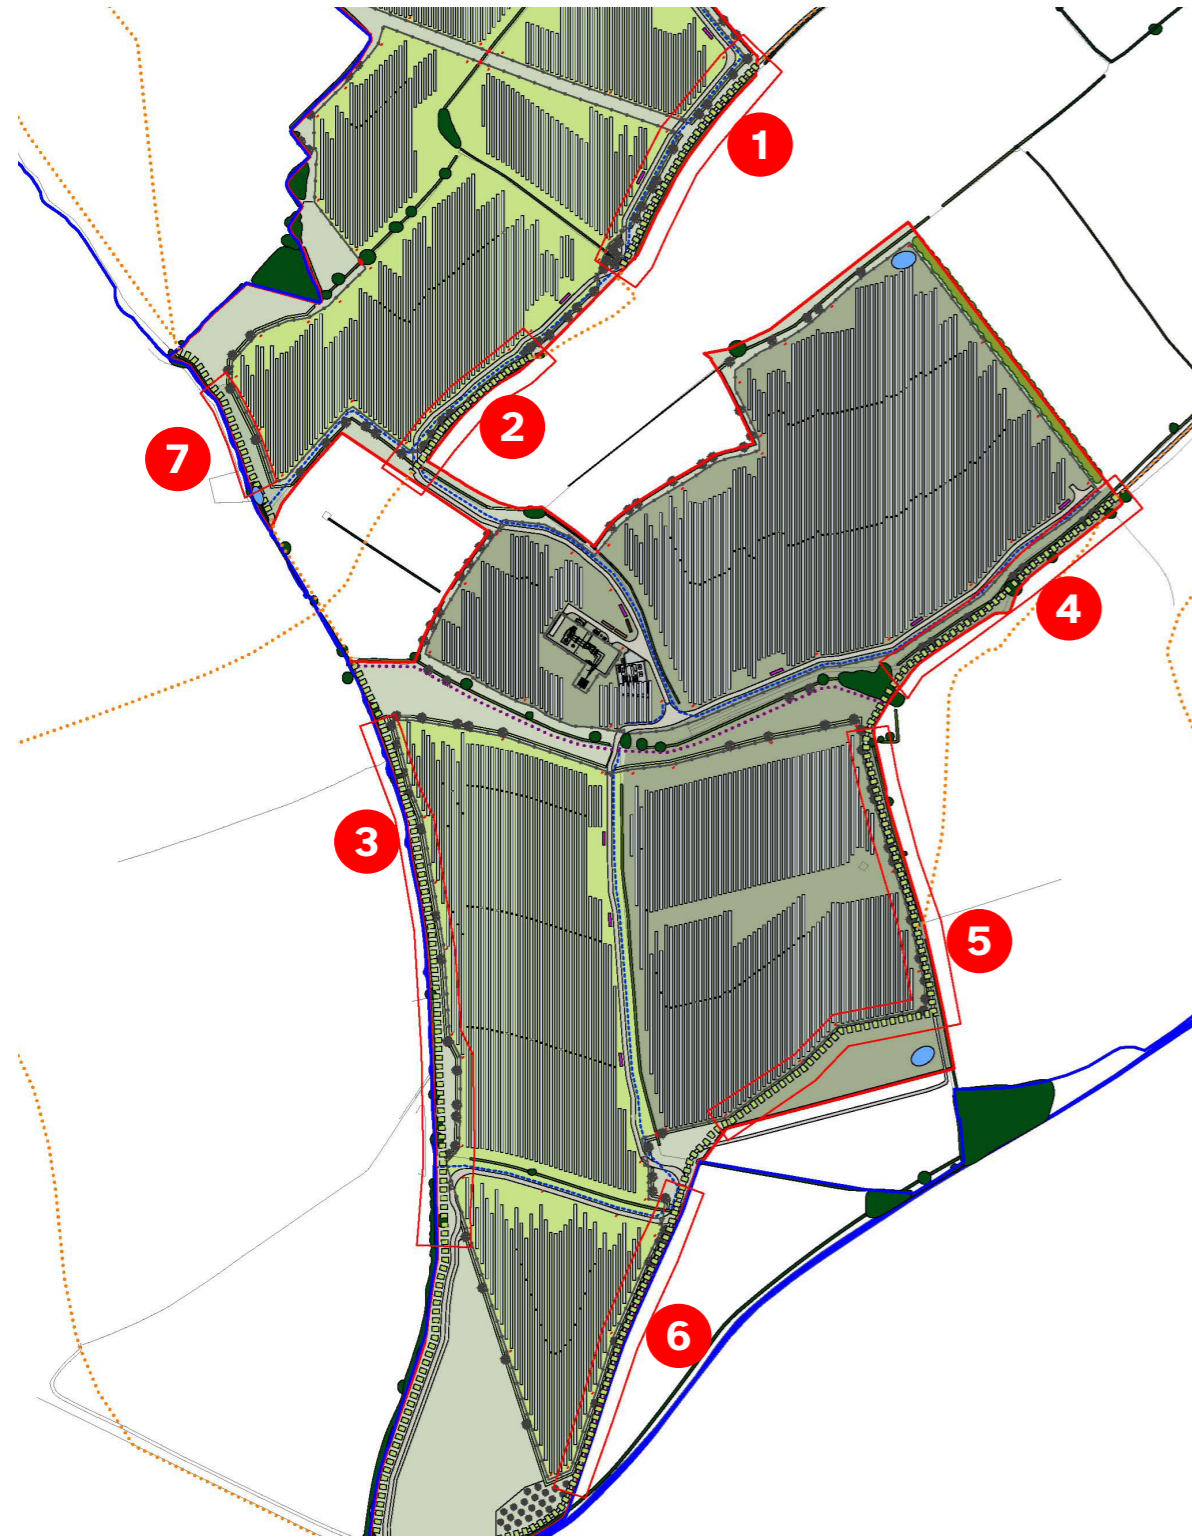


Location Plan - Green Lanes adjacent to panel fields  
 Dimensions taken from the inside edge of green lane hedge boundaries to the nearest solar panel



**Green Lane 1 - 1:2500 @ A3**  
 Minimum offset to panels: 13m  
 Maximum offset to panels: 36m



**Green Lane 2 - 1:2500 @ A3**  
 Minimum offset to panels: 13m  
 Maximum offset to panels: 16m

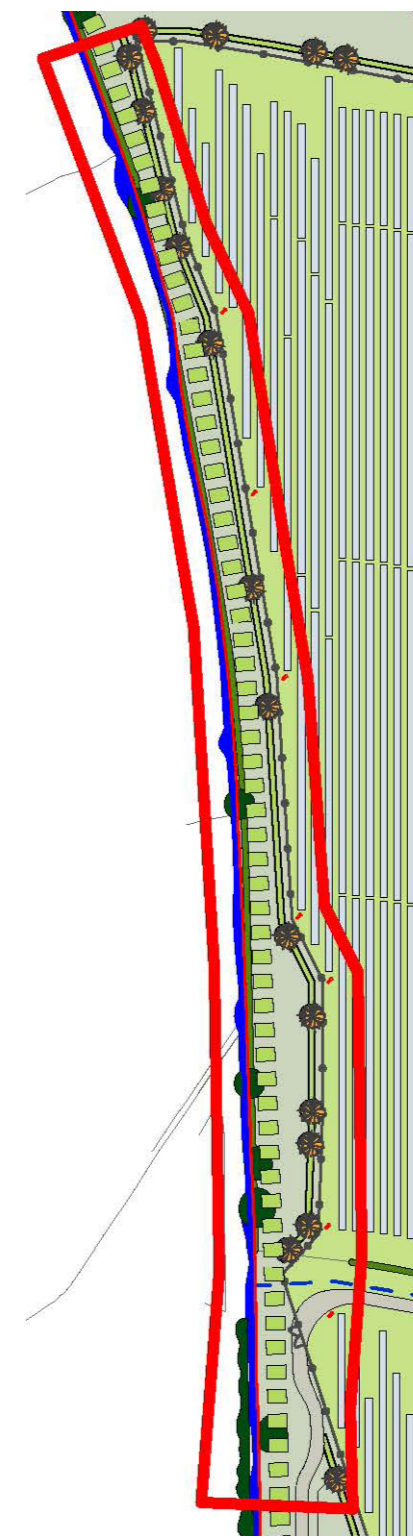

**Green Lane 3 - 1:2500 @ A3**  
 Minimum offset to panels: 6m  
 Maximum offset to panels: 13m

v2022.0

ISSUED BY	Oxford	t: 01865 887050	
DATE	Sep 2024	DRAWN	SMoo
PAGE SIZE	420mm x 297mm	CHECKED	PL
STATUS	Final	APPROVED	AK


DWG. NO. 9656\_011

PROJECT TITLE  
 BELVOIR SOLAR FARM

DRAWING TITLE  
 Green Lanes

Z:\9656\_Belvoir\_Solar\_Farm\Graphics\Plans\_Images\Sections\9656\_Green\_Lanes.mxd


v2022.0

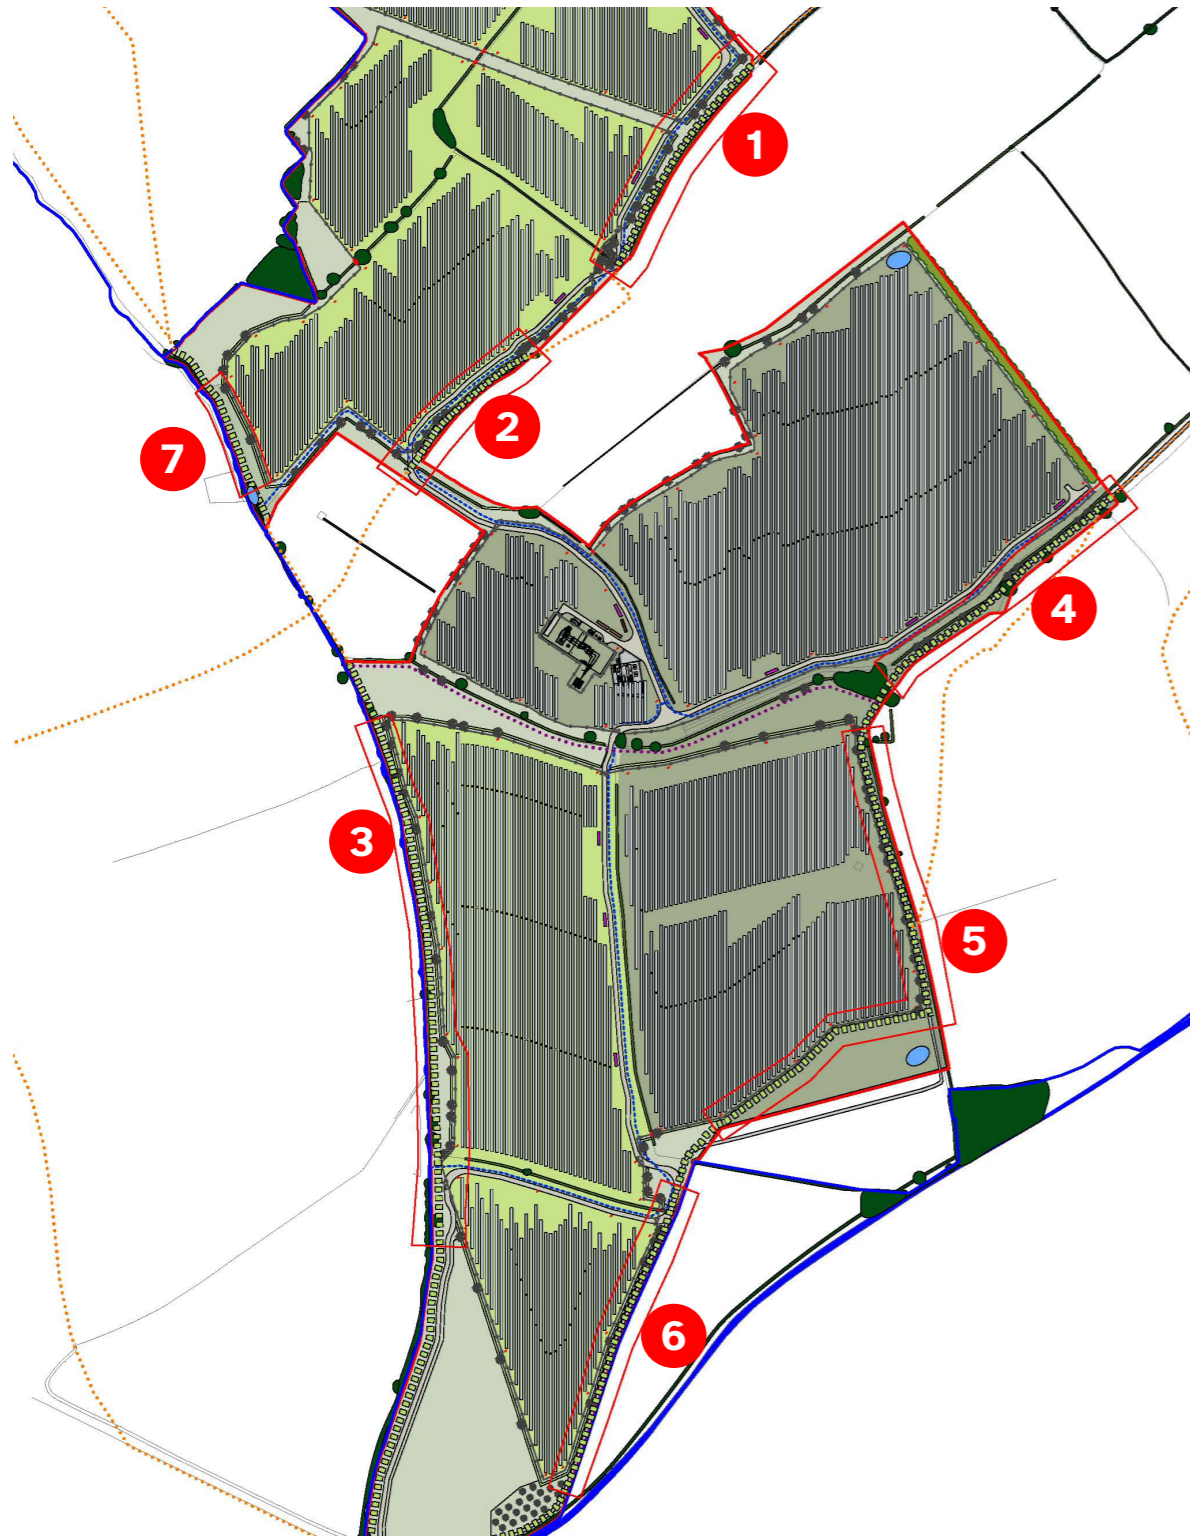


Location Plan - Green Lanes adjacent to panel fields  
Dimensions taken from the inside edge of green lane hedge boundaries to the nearest solar panel



**Green Lane 4 - 1:2500 @ A3**  
Minimum offset to panels: 20m  
Maximum offset to panels: 28m

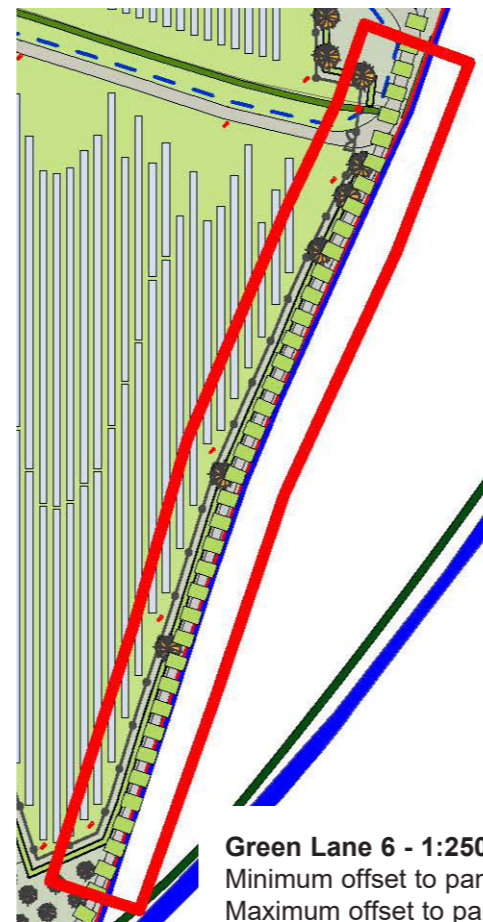

**Green Lane 6 - 1:2500 @ A3**  
Minimum offset to panels: 6m  
Maximum offset to panels: 22m

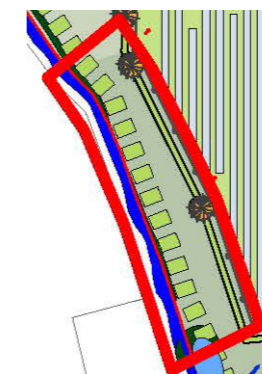

**Green Lane 7 - 1:2500 @ A3**  
Minimum offset to panels: 6m  
Maximum offset to panels: 13m



**Green Lane 5 - 1:2500 @ A3**  
Minimum offset to panels: 4m  
Maximum offset to panels: 16m

ISSUED BY	Oxford	t: 01865 887050	
DATE	Sep 2024	DRAWN	SMoo
PAGE SIZE	420mm x 297mm	CHECKED	PL
STATUS	Final	APPROVED	AK

DWG. NO. 9656\_011

PROJECT TITLE  
BELVOIR SOLAR FARM

DRAWING TITLE  
Green Lanes