
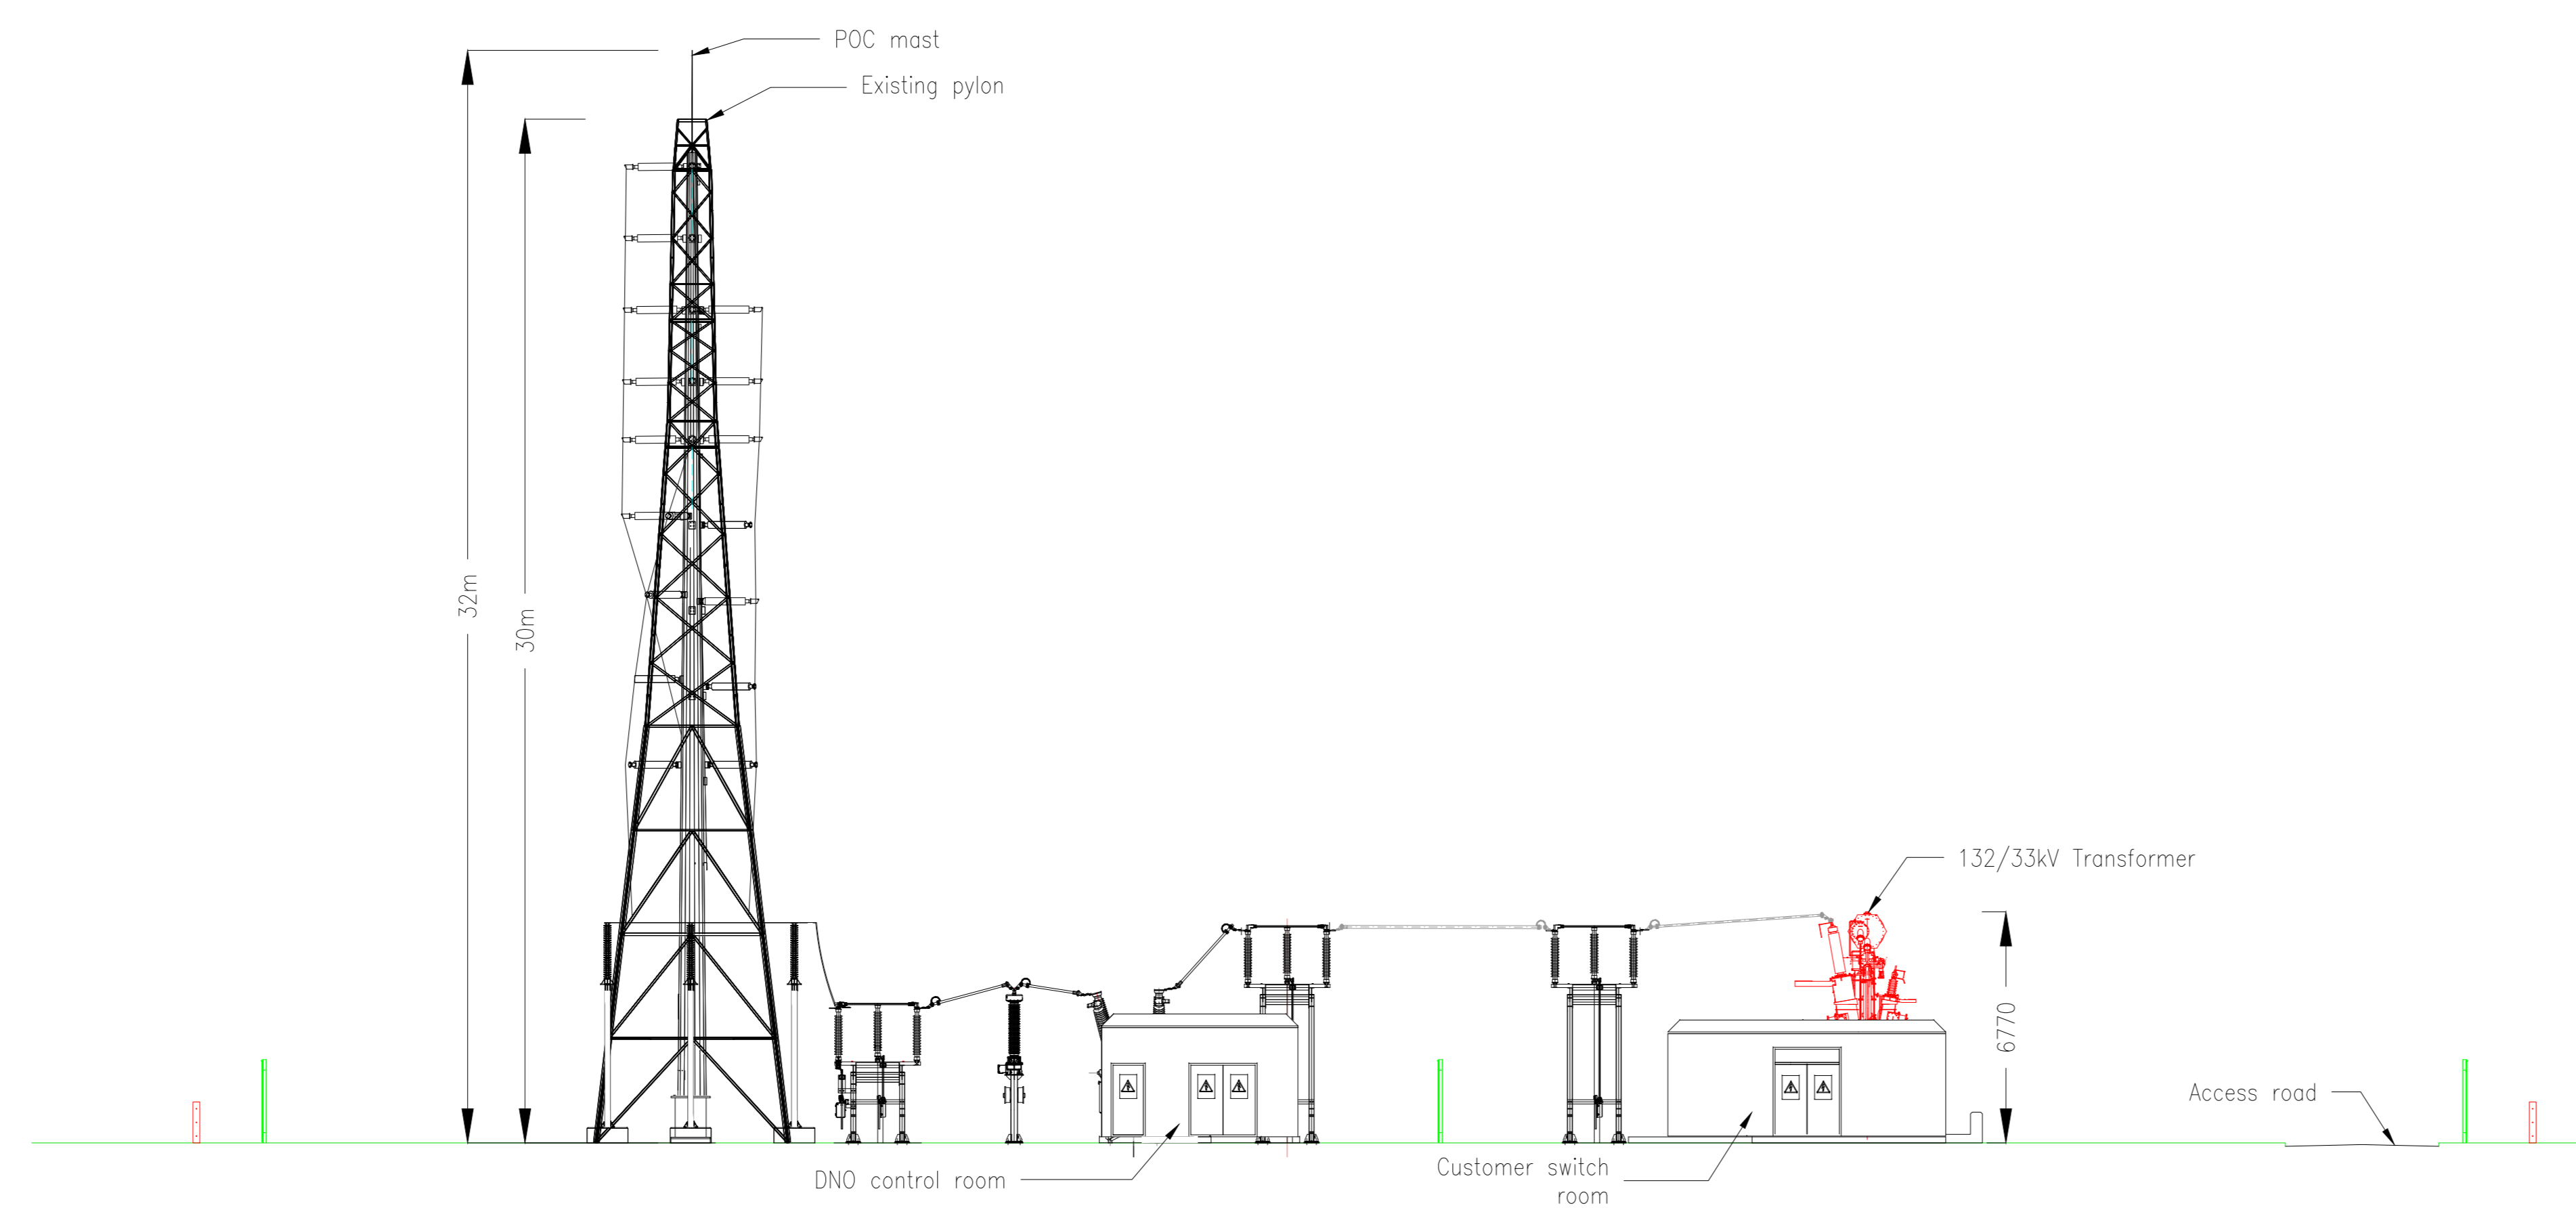


REVISIONS:

- Initial design

NOTES:

-

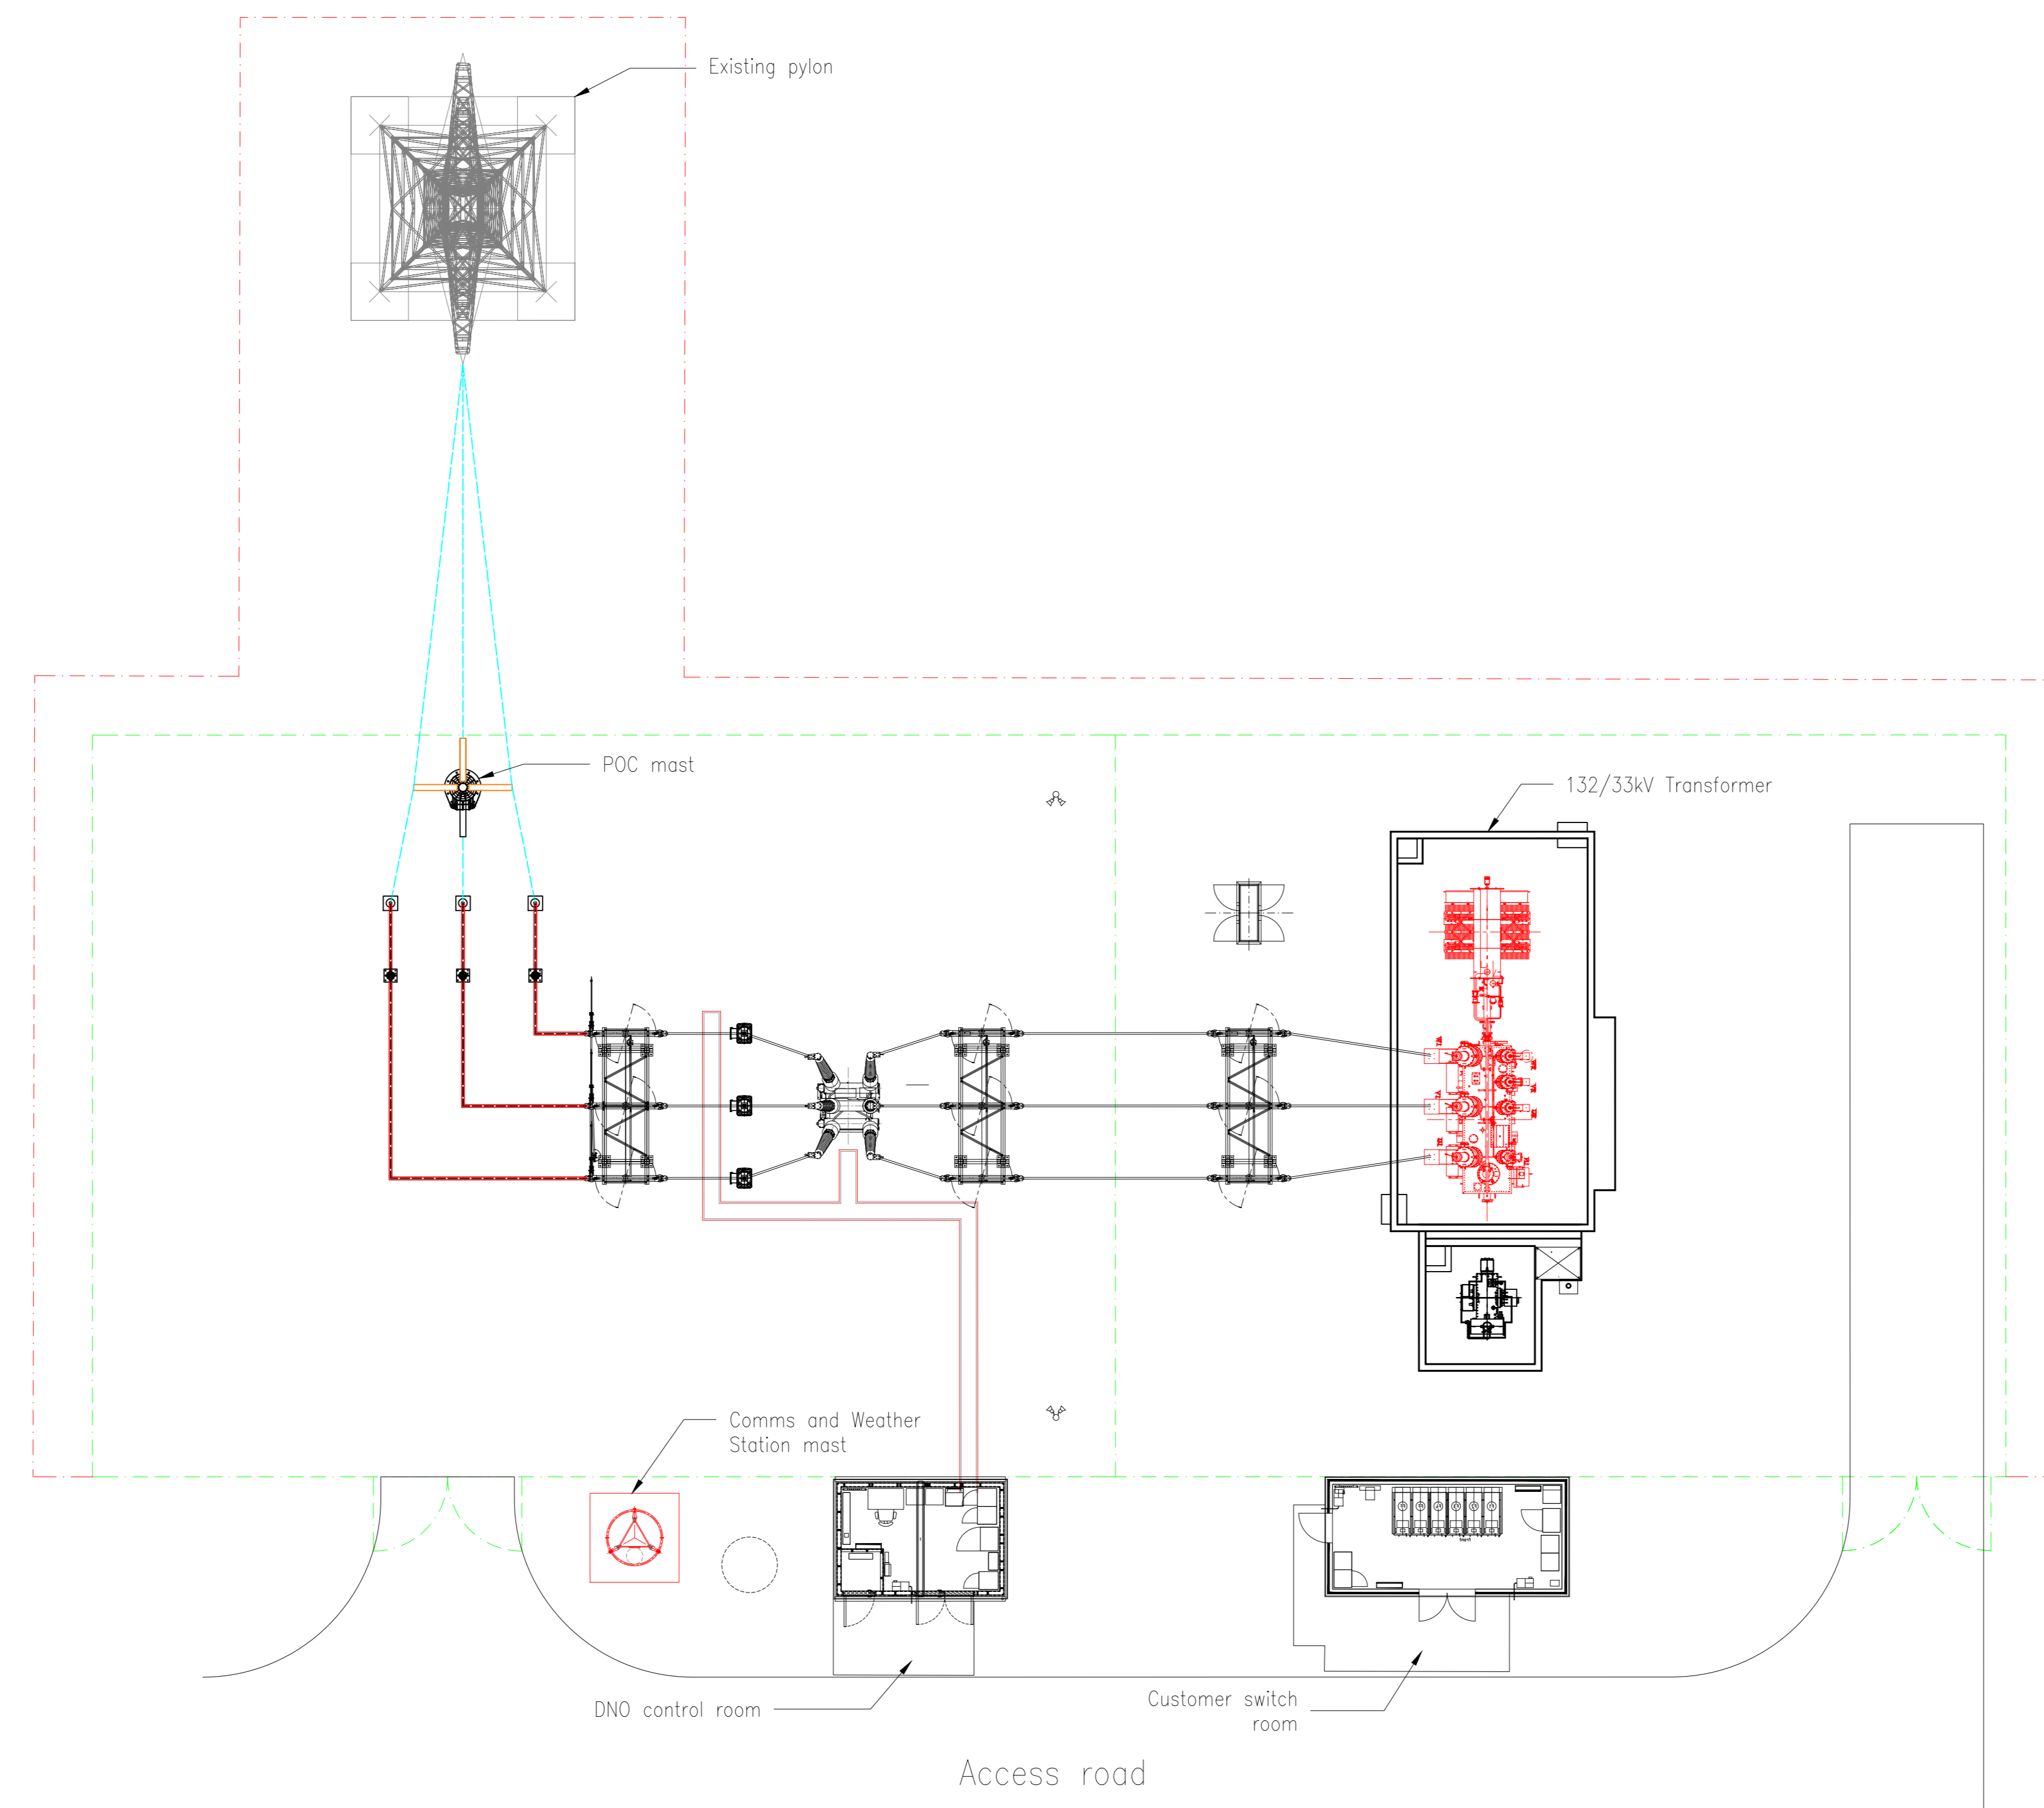

SCALE A1 @ 1:150



DATE: 20 October 2021

TITLE:
Compound Details

PROJECT TITLE:
Belvoir Compound Details

LOCATION:
NG32 1PE

CONFIGURATION:
-

REV: A

FILENAME: WPD JBM modified compound.dwg