
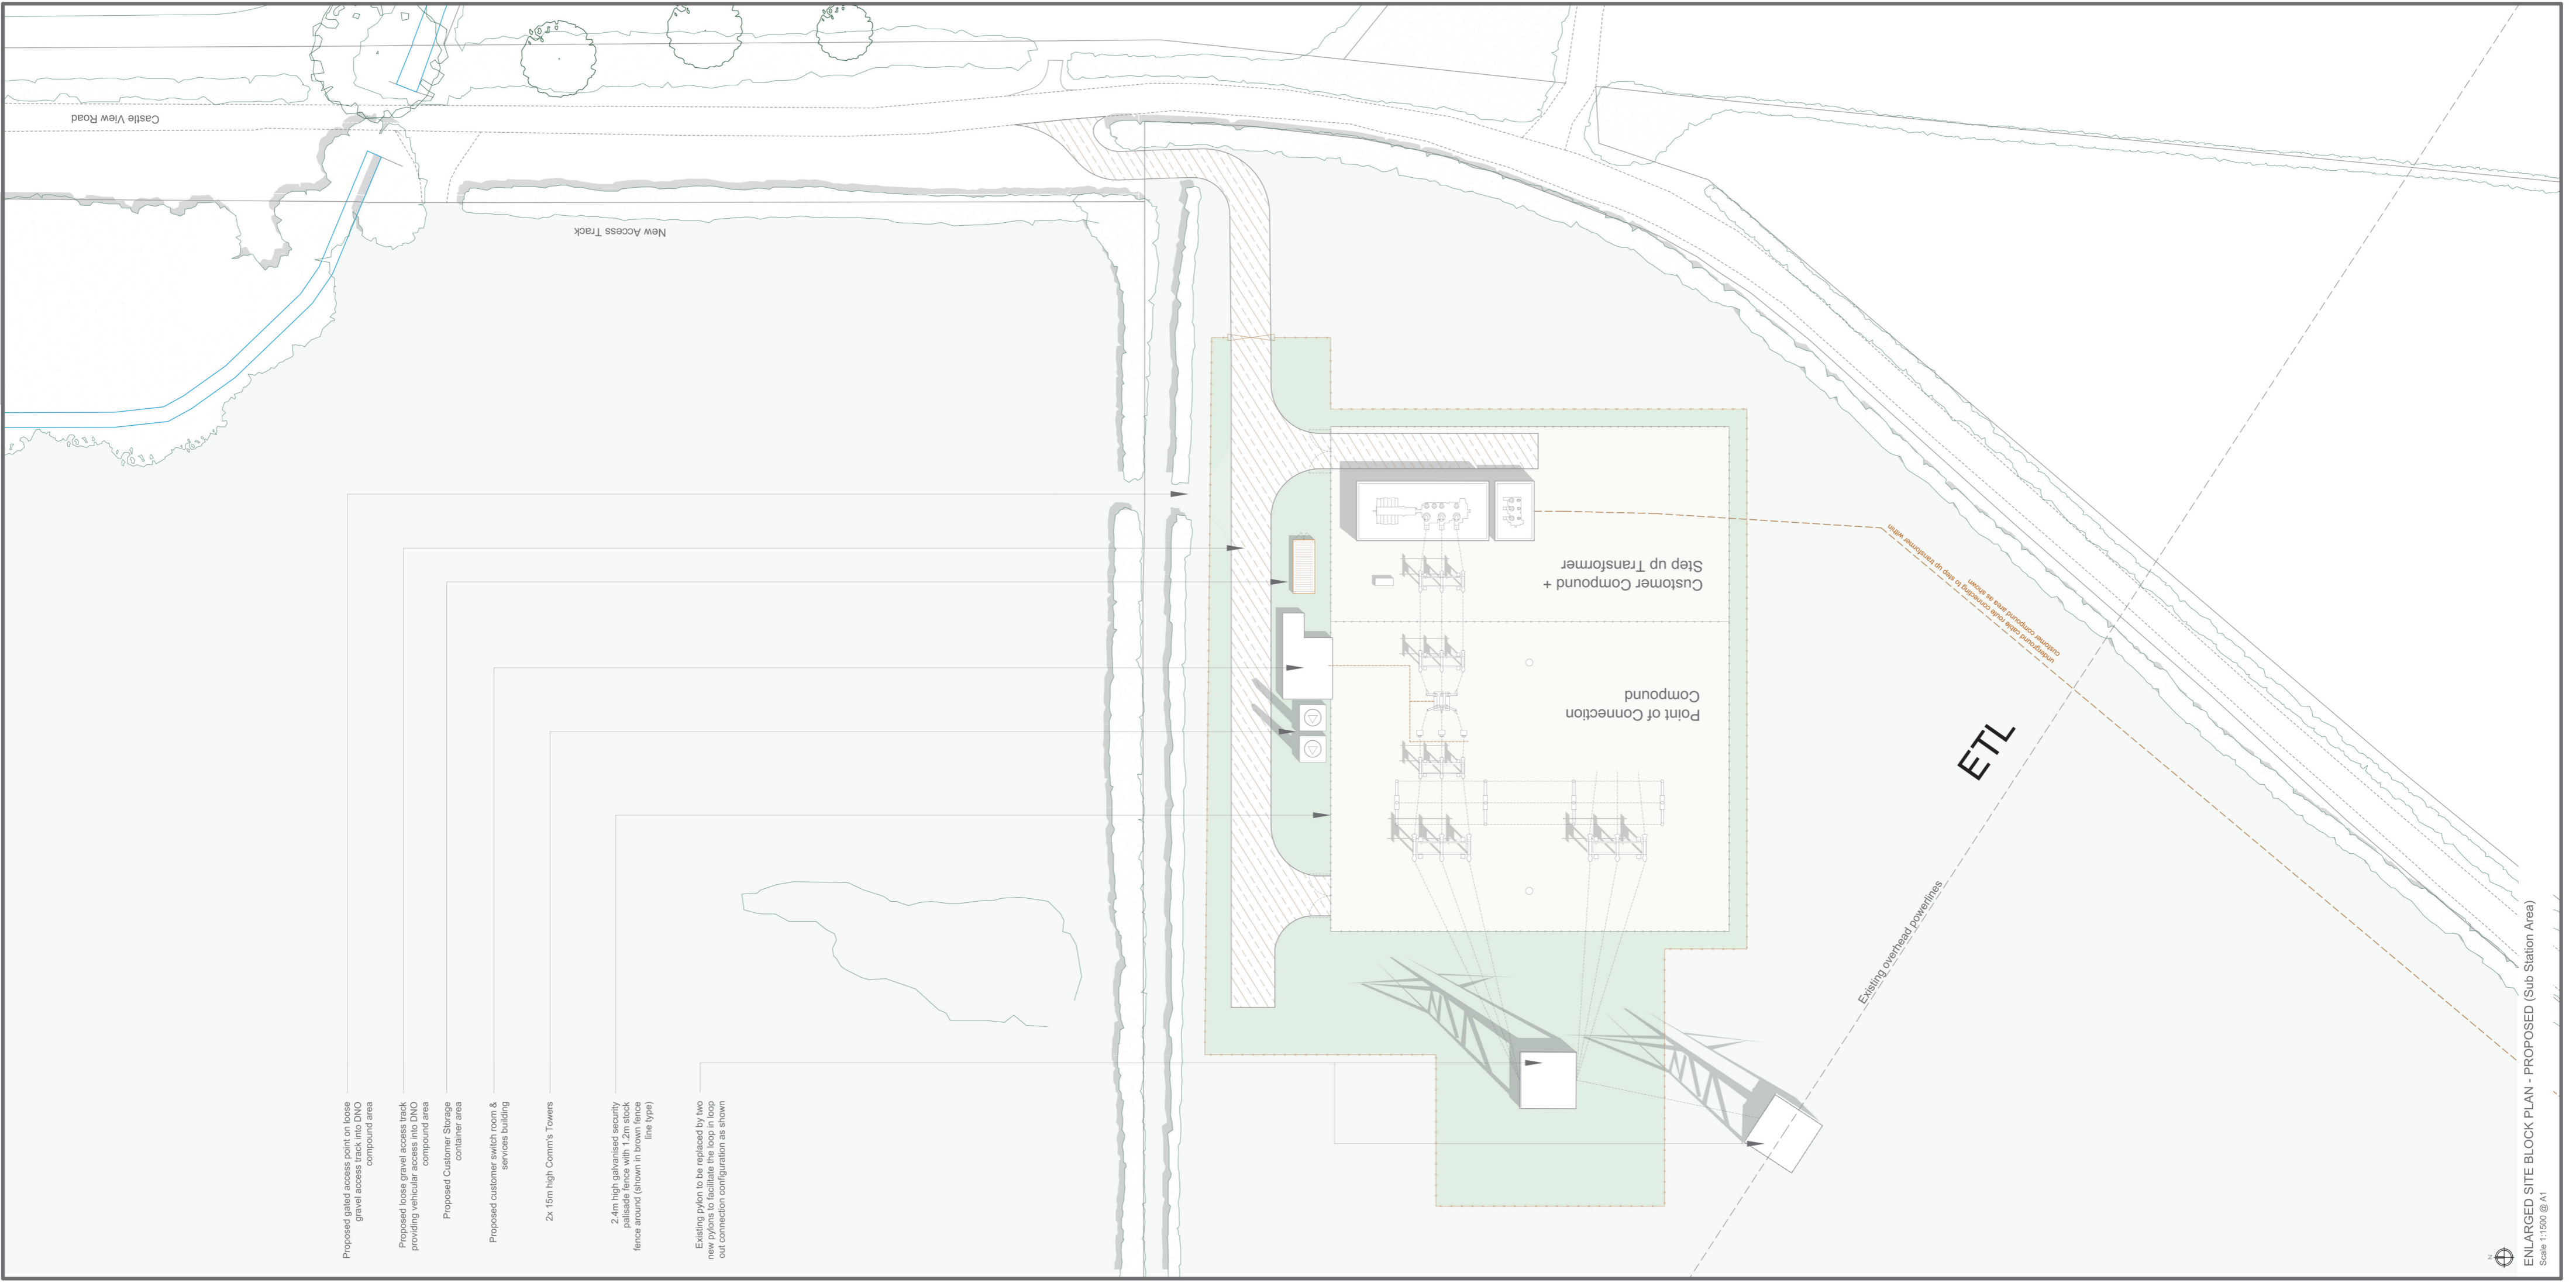


NOTES
 Do not scale from these drawings unless for planning purposes.
 All dimensions must be checked on site by the contractor prior to the commencement of any fabrication or building works.
 Where applicable, dimensions and details are to be used in conjunction with specialist consultants' drawings. Any discrepancy between drawings is to be brought to attention prior to the commencement of any fabrication or building works.

REVISIONS

| REV | NOTE | DATE |
|-----|------|------|
| | | |

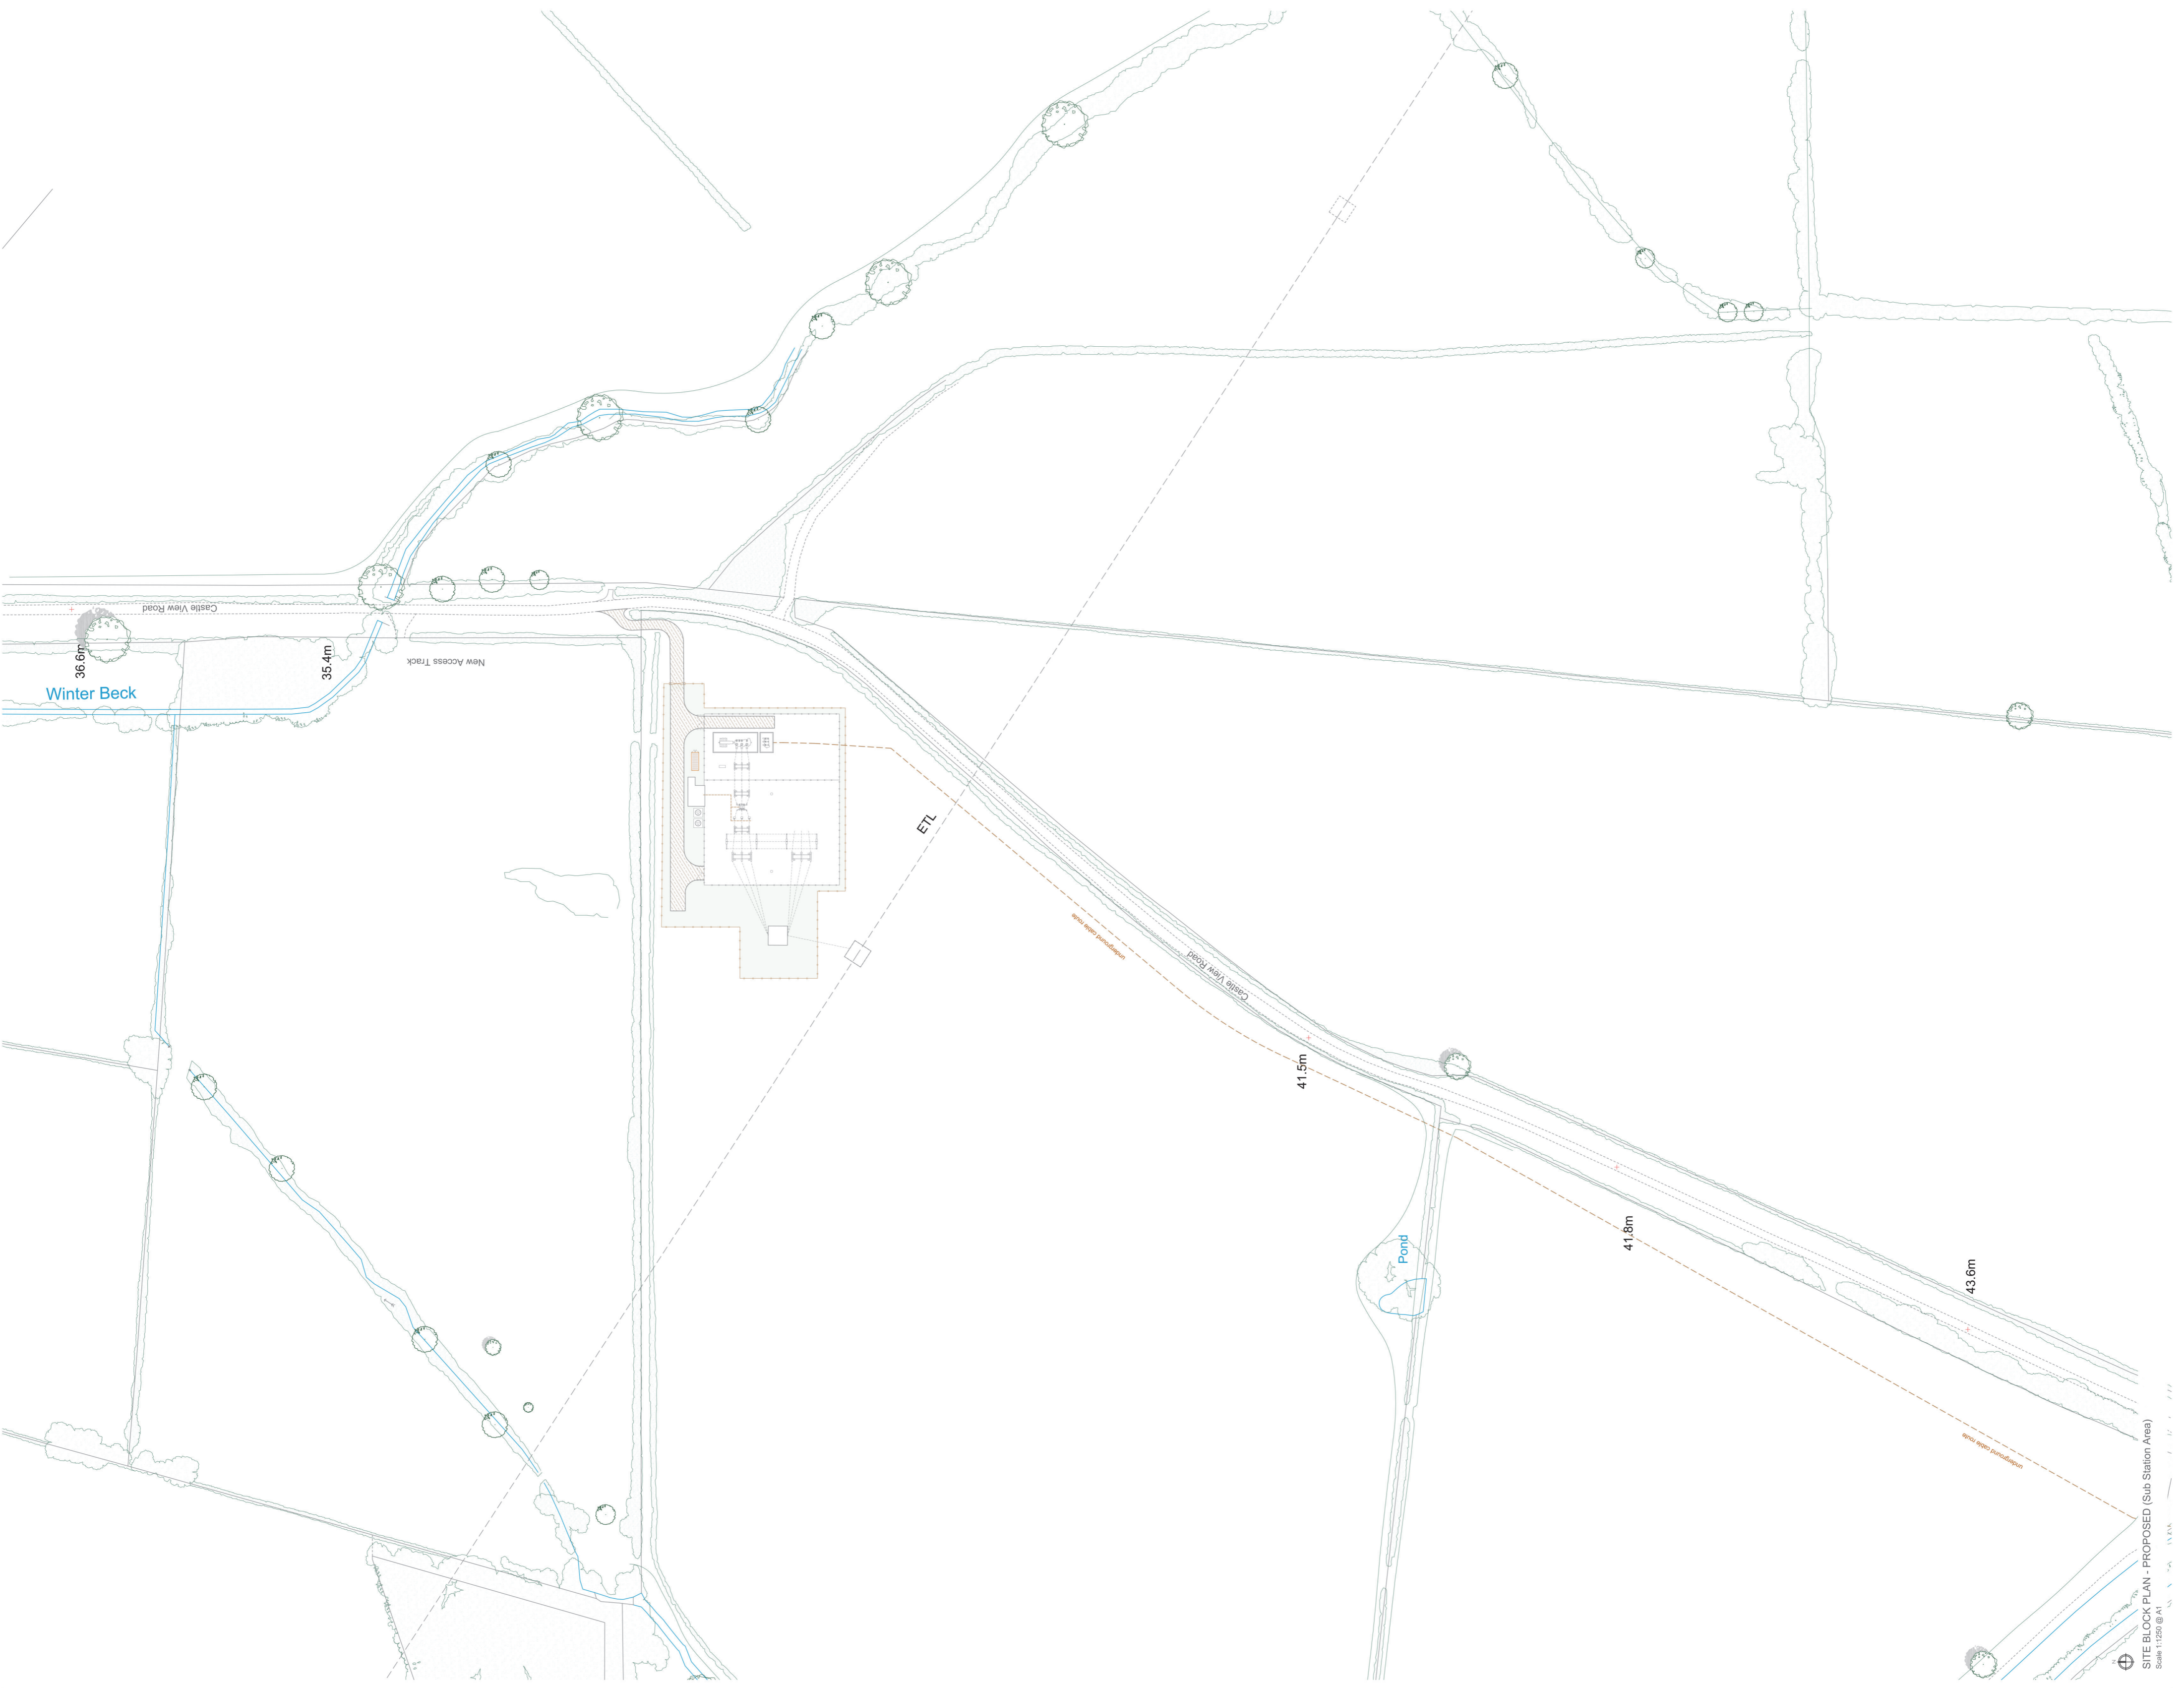

JOB TITLE
 Proposed Solar Site at Green Farm, Barksdon

CLIENT DETAILS
 Green Farm Solar Ltd

DRAWING TITLE
 DNO SUB STATION SITE BLOCK PLAN - PROPOSED

SCALE
 1:1250 & 1:500 @ A1

DRAWING STATUS
 Planning Issue

DRAWING NUMBER
 20_11_302

DRAWN
 FR

CHECKED
 PGJ/NB

DATE
 08/09/2020

KINSTON HOUSE, BLACKBROOK BUSINESS PARK, MANITON
 CUMBERT, WYK 6PA TEL: 01534 442001 FAX: 01534 442001

ENLARGED SITE BLOCK PLAN - PROPOSED (Sub Station Area)
 Scale: 1:1250 @ A1

SITE BLOCK PLAN - PROPOSED (Sub Station Area)
 Scale: 1:1250 @ A1